



FLOOR SPACE AREA - TYPE I

Name	Area
COVERED ENTRANCE	0.86 m ²
GARAGE	44.09 m ²
GS DWELLING	141.51 m ²
Total Area	186.46 m²

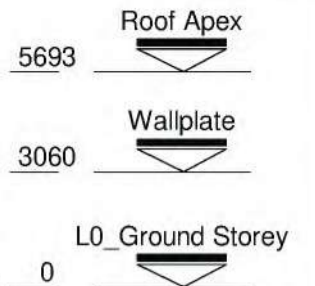

FRONT ELEVATION

1 : 200

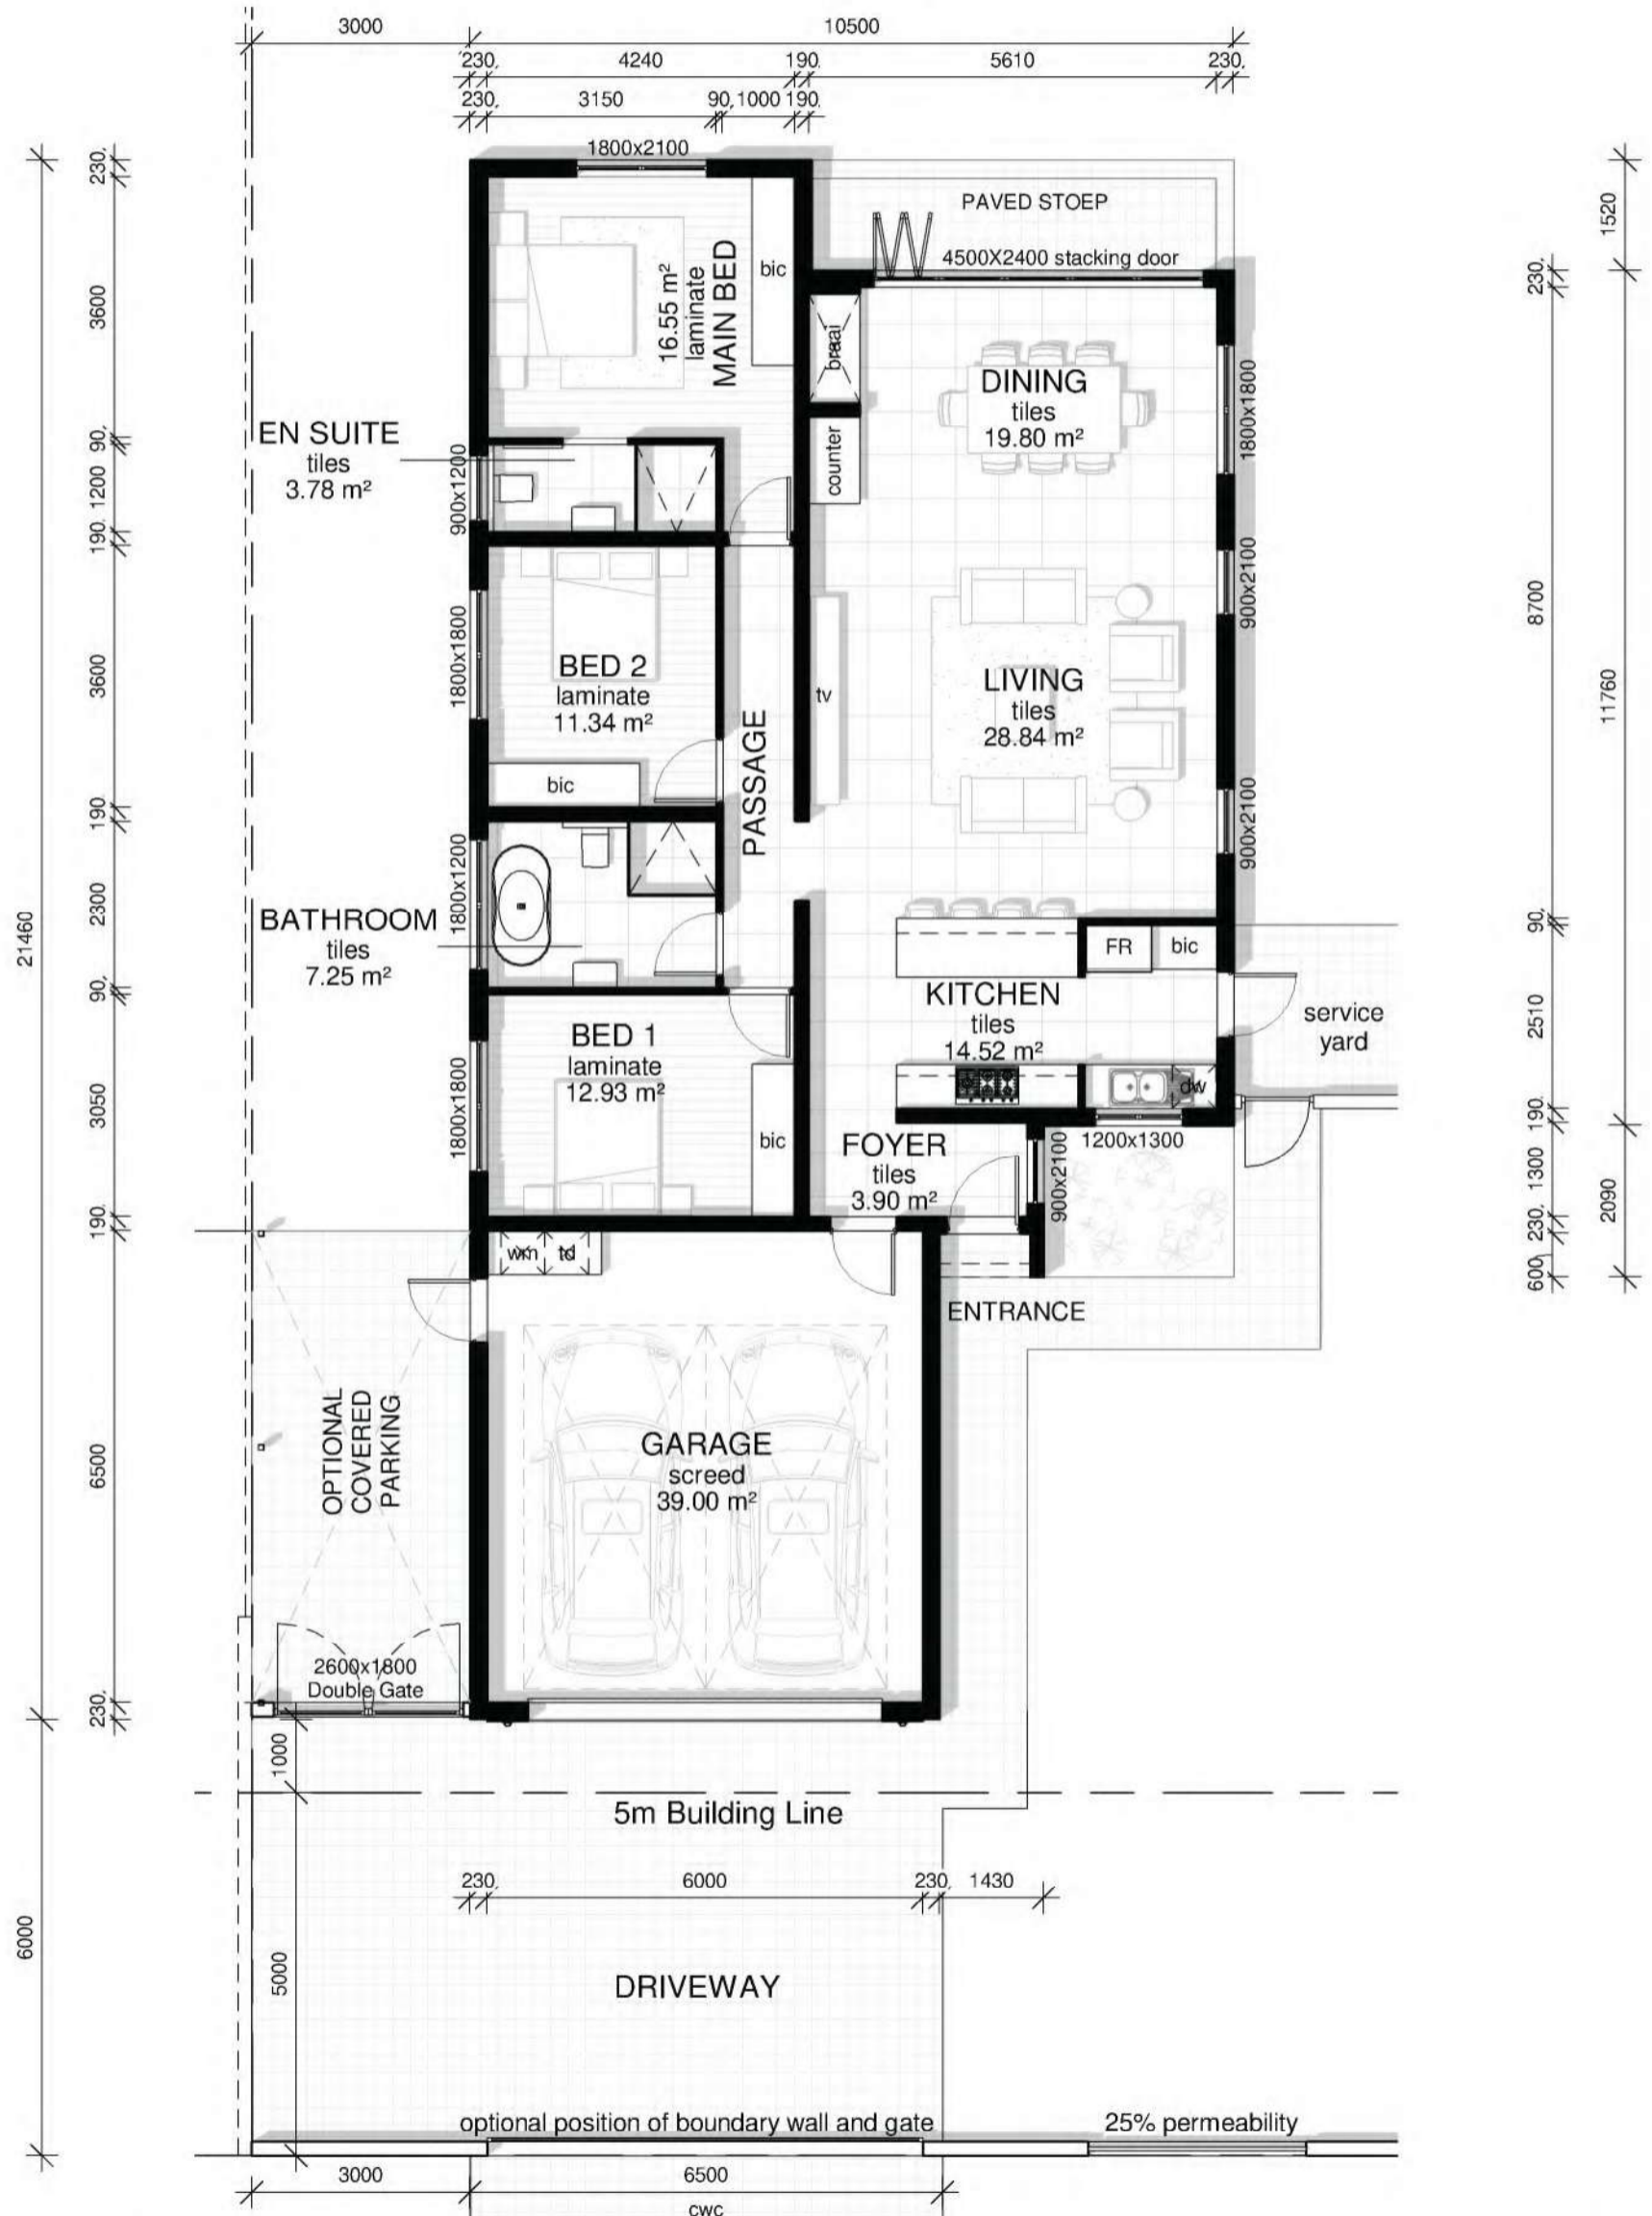

GROUND STOREY PLAN - Type I

1 : 100

